


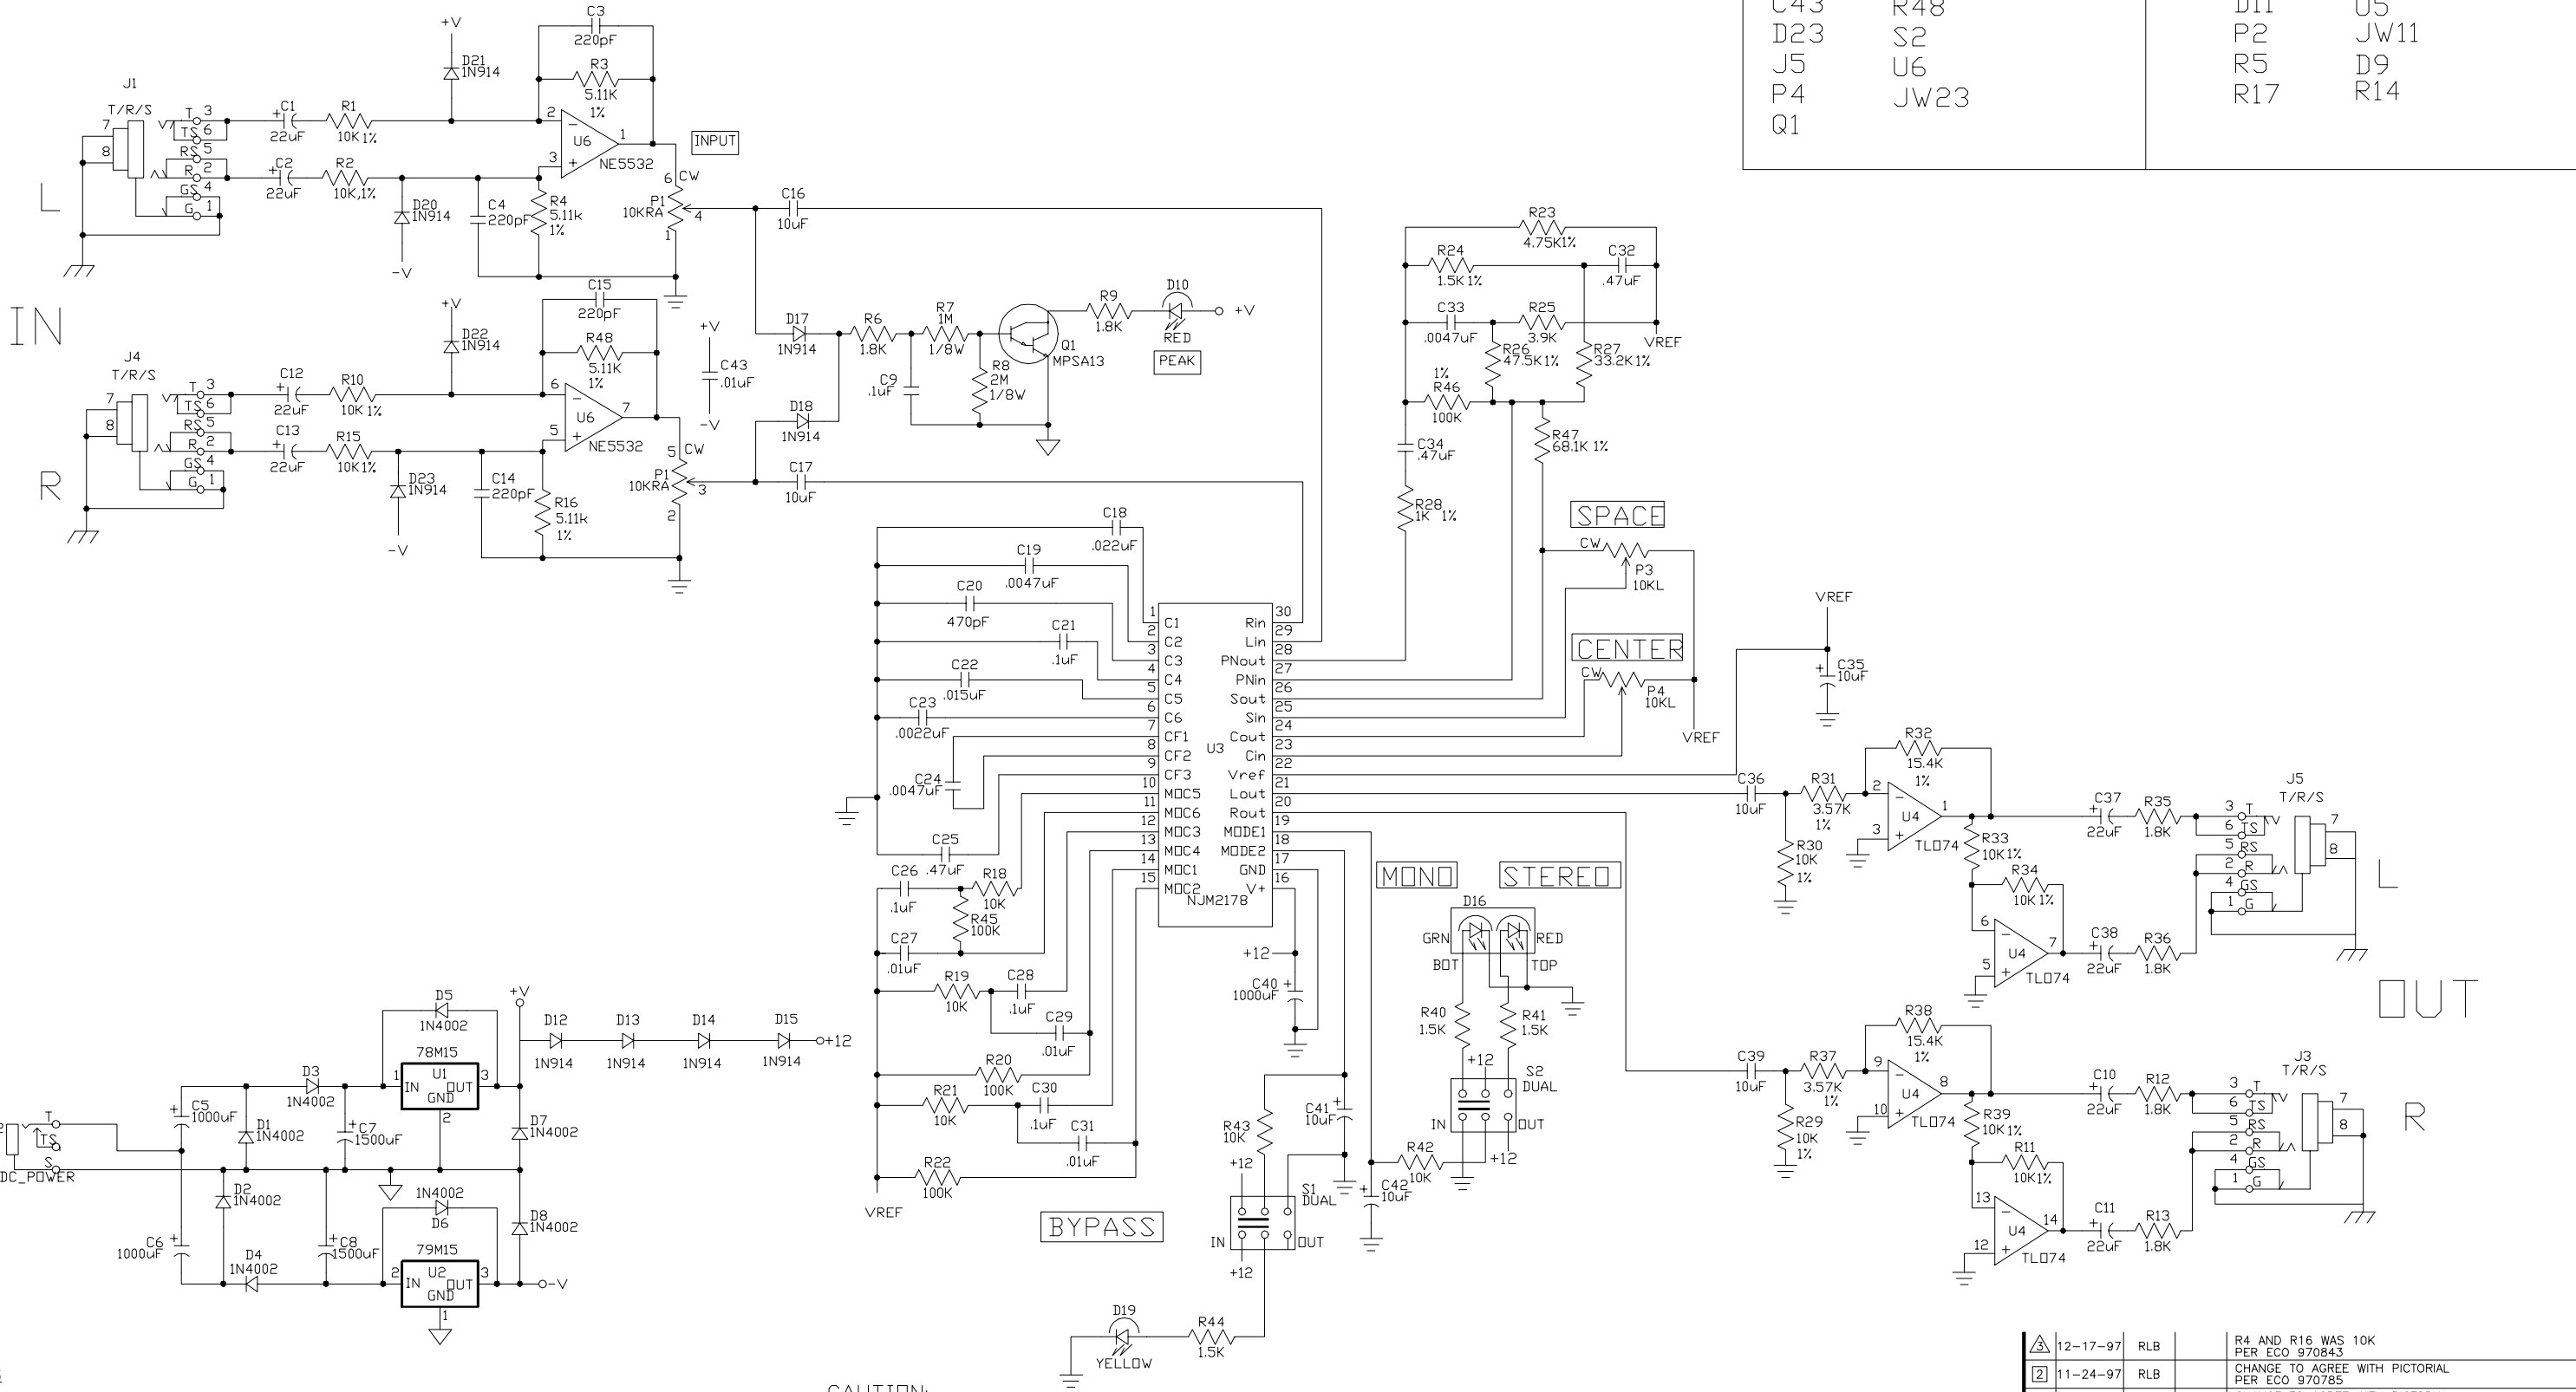

DESIGNATORS					
LAST USED			NOT USED		
C43	R48		D11	U5	
D23	S2		P2	JW11	
J5	U6		R5	D9	
P4	JW23		R17	R14	
Q1					

NOTES

- 1) CAUTION: SHOCK HAZARD!!
THIS UNIT CONTAINS HAZARDOUS VOLTAGE. DISCONNECT POWER AND BE SURE POWER SUPPLY IS DISCHARGED BEFORE TOUCHING INTERNAL PARTS.
- 2) UNLESS NOTED, RESISTOR VALUES IN OHMS, 1/4W-5% TOL. CAPACITOR VALUES IN MICROFARADS, 50V-10% TOL.
- 3) VOLTAGES ARE MEASURED WITH 1 MEGOHM OSCILLOSCOPE AND 10 MEGOHM DIGITAL VOLTMETER.
- 4) CHASSIS GROUND SIGNAL GROUND CIRCUIT GROUND

CAUTION:
THIS SCHEMATIC IS PROVIDED FOR USE BY QUALIFIED PERSONNEL. TO AVOID RISK OF ELECTRICAL SHOCK, REFER SERVICING TO QUALIFIED SERVICE PERSONNEL. DO NOT PERFORM ANY SERVICING BEYOND THAT IN THE OPERATING INSTRUCTIONS.

△	12-17-97	RLB		R4 AND R16 WAS 10K PER ECO 970B43	
2	11-24-97	RLB		CHANGE TO AGREE WITH PICTORIAL PER ECO 970785	
①	11-11-97	RLB		CHANGE TO AGREE WITH PICTORIAL PER ECO 970771	
REV	DATE	BY	CHK'D	DESCRIPTION	
SIGNATURES:		DATE:		 11880 BORMAN DR. ST. LOUIS, MISSOURI 63146	
DRAWN: MAG		08/05/97			
CHK'D: JJP		09/24/97		PROJECT NAME:	
APP'D: JJP		09/24/97		TFX2-SRS	
ORIGINAL ISSUED:		09/24/97		DRAWING NAME:	
PLOT DATE:		12/17/97		SCHEMATIC	
PLOT TIME:		13:26:48			
FILE NAME:		62501H3_		DRAWING NO.	
				07S625-01	REV
				3	
				SCALE: 1:1	SHEET: 1 OF 1